


ALBERT WARD NORTH  
SECTION 19 ALLOTMENT 18

**Nº 37.**

**SIMSON STREET**

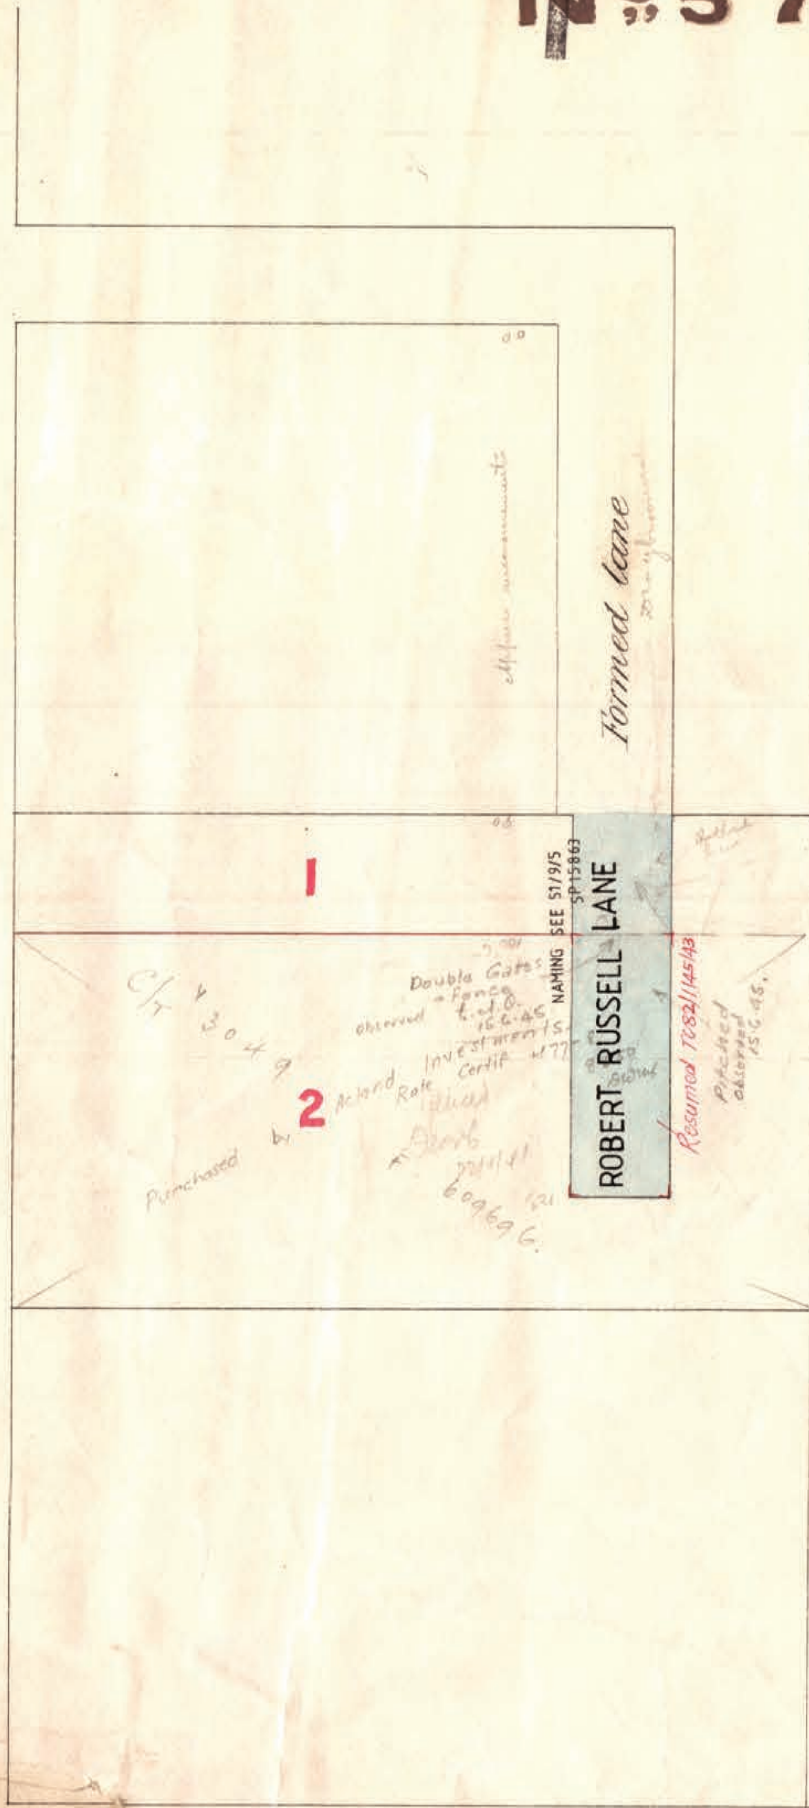

*Shower as  
a double fence  
sub 11734  
V.O. 33  
20/11/51*

*Ch 4 3049  
Purchased by 2  
Double Gate  
fence  
observed  
10.2.45  
Investments  
Certific 1177  
Richard  
Rohr  
20/11/51  
604696.*

**ROBERT RUSSELL LANE**  
NAMING SEE 51915  
51-15863  
Resumed 1082/14543  
Purchased  
observed  
15.6.45.

**Drag-broomed 1940-**  
*This lane coloured blue  
has not been dragbroomed  
only the "formed lane" has*

**WELLINGTON PARADE**

*Horizontal Scale 20 feet to 1 inch  
Vertical Scale 10 feet to 1 inch*

*J. S. Watts  
City Surveyor  
H. Leidy  
W. H. P. M. J. M.  
12/1/51*



*7th December 1874*

**1312**